


SPACE FOR ELECTRICAL (1189.53 sq.ft)

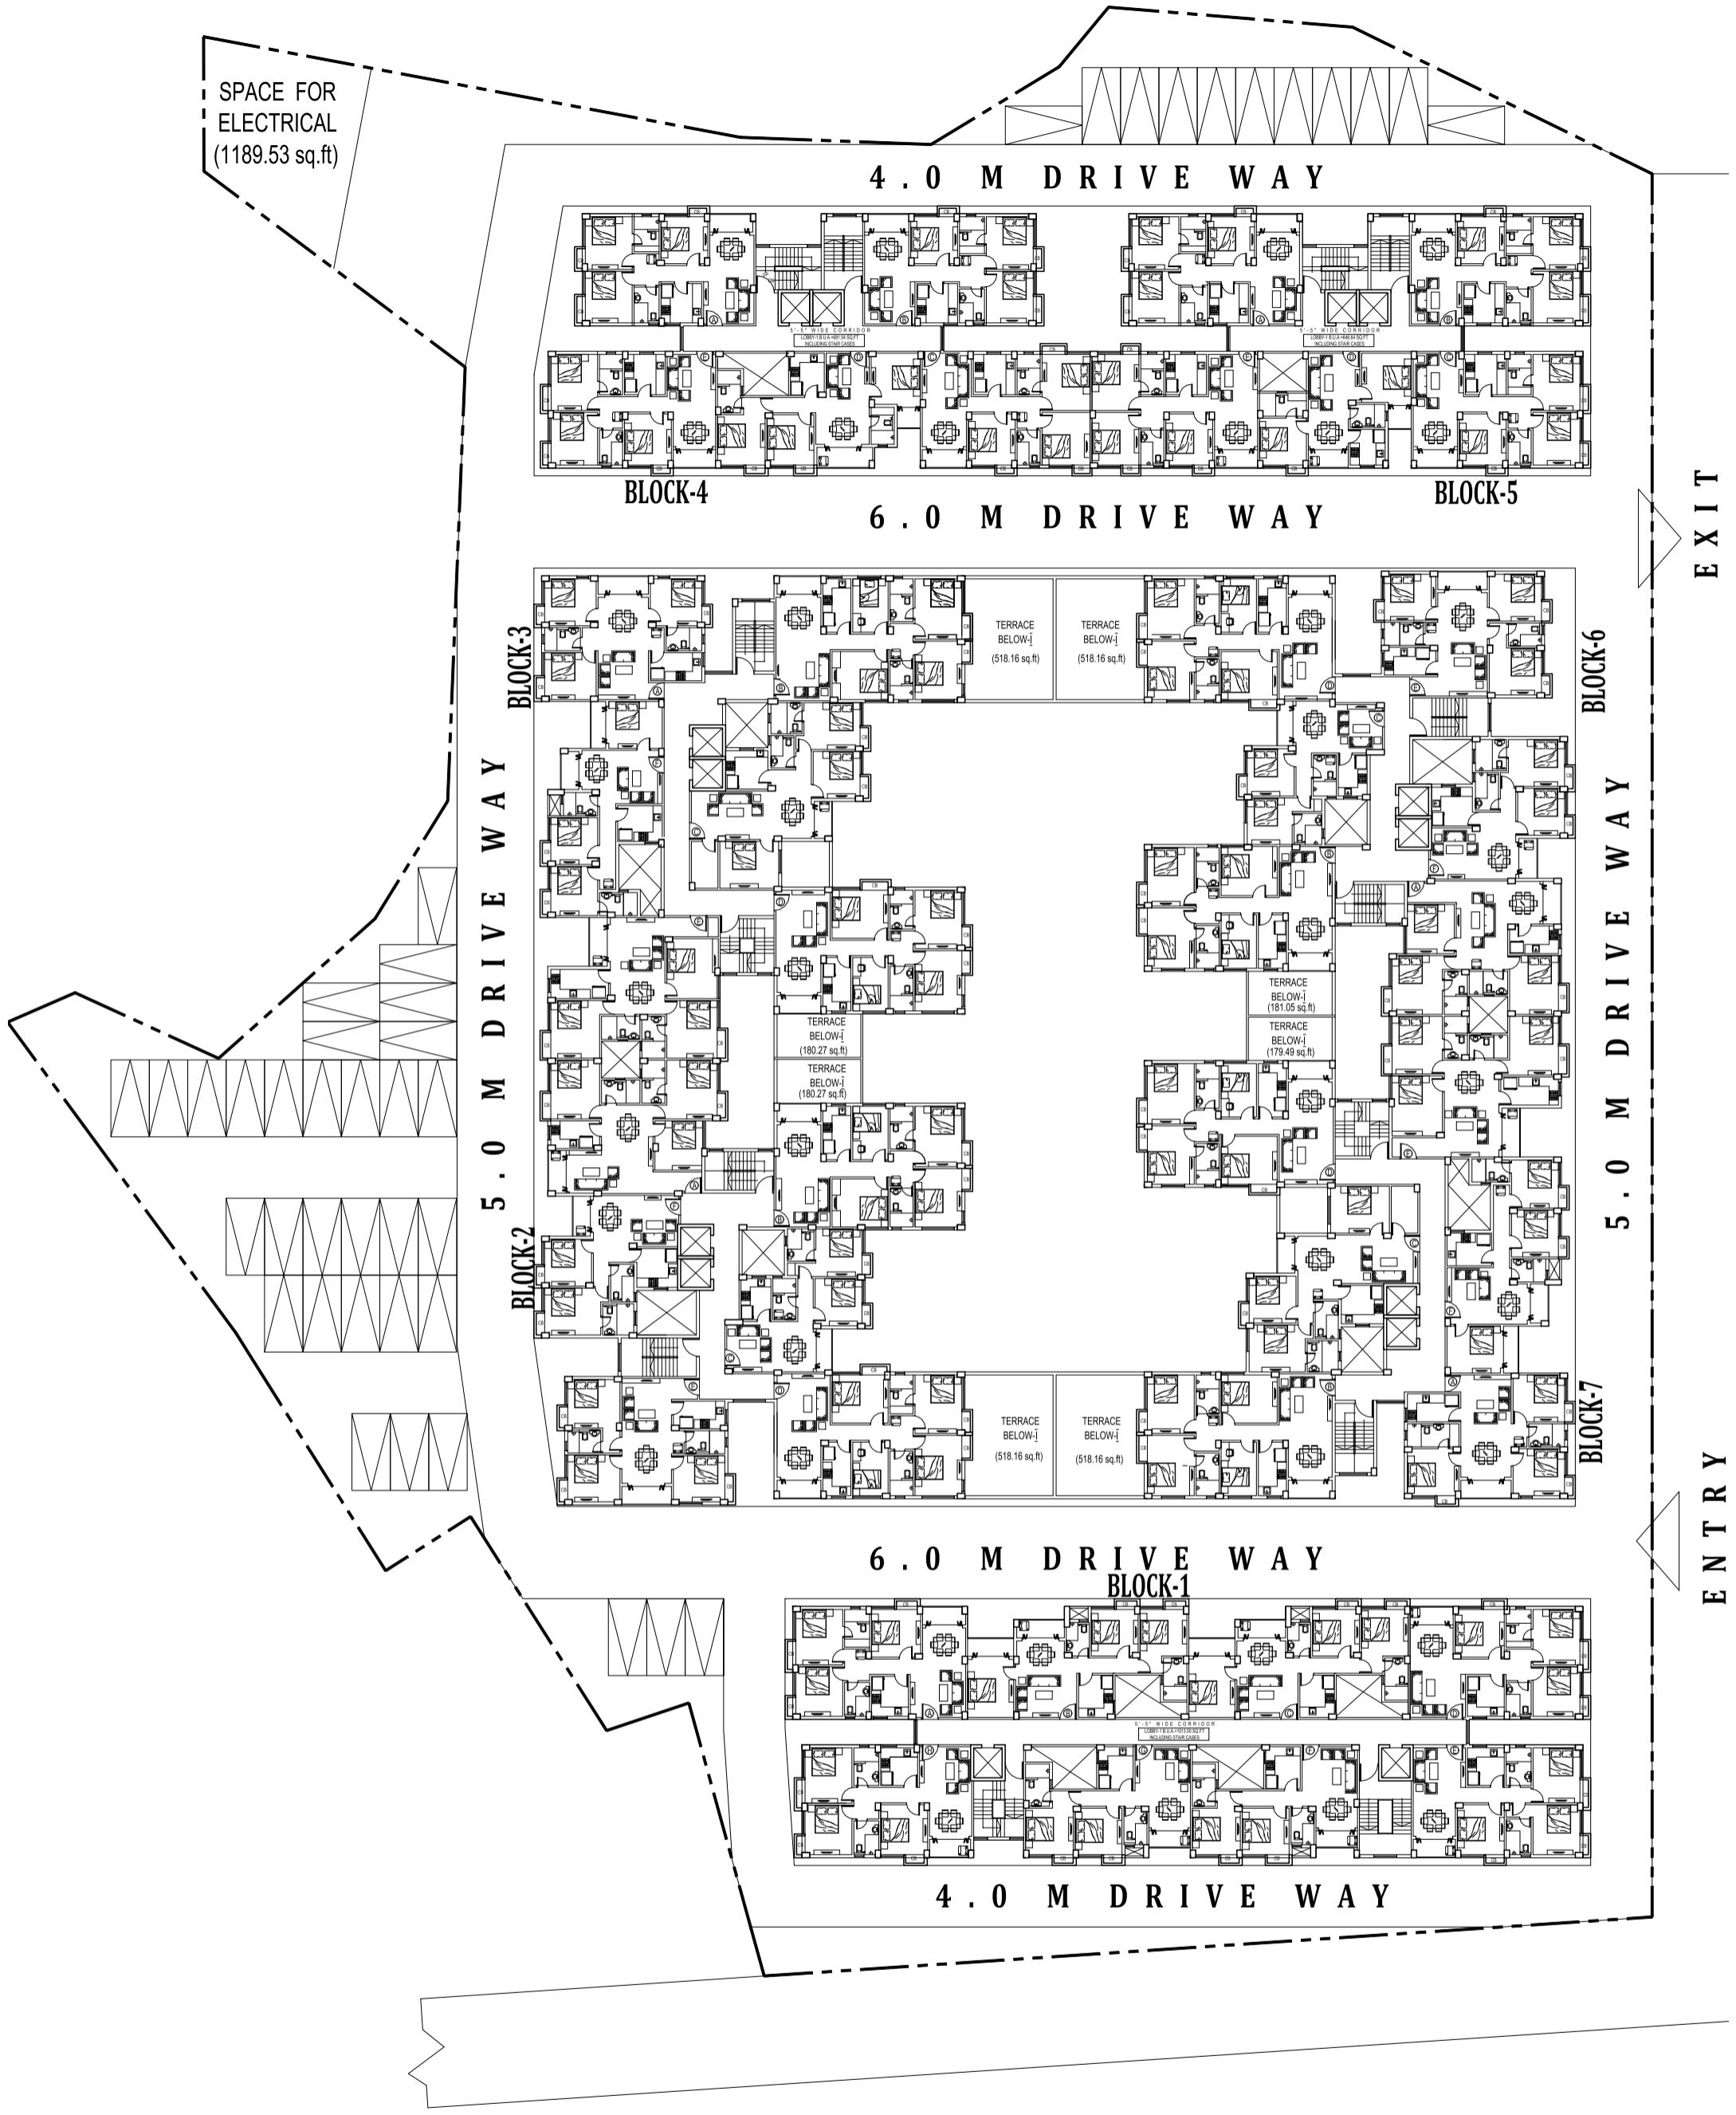

1ST FLOOR LAYOUT WITH O.T.

PROJECT:
PROPOSED RESIDENTIAL BUILDING
AT CHAMPASARI PHASE -2

SCALE:
1:300

DATE:
05.12.2019

DRAWN BY:
chameli



MASS&VOID
ARCHITECTS
4B, 4th floor, Ektaa Hibiscus,
56, Christopher Road, Kolkata 700 046
P +91 33 2328 2264
+91 90 3800 3186
E mava2003@gmail.com
W www.massandvoid.com